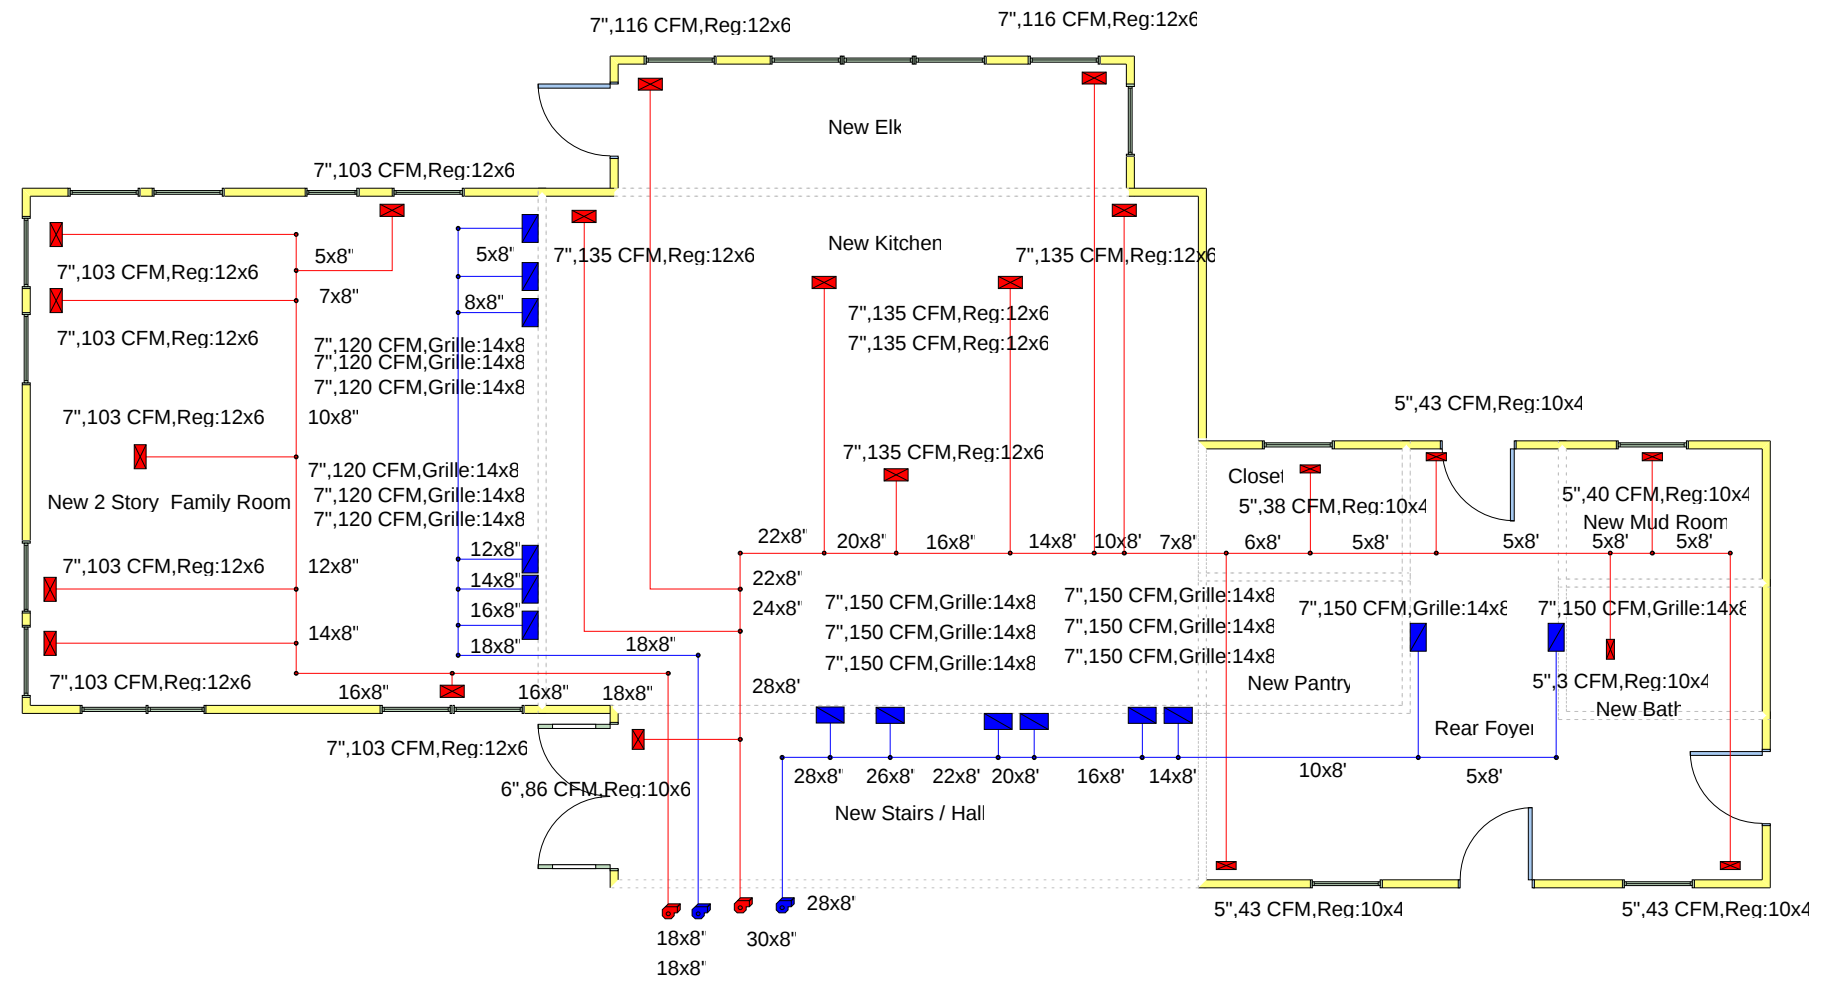


SAMPLE RESIDENCE NEW JERSEY