


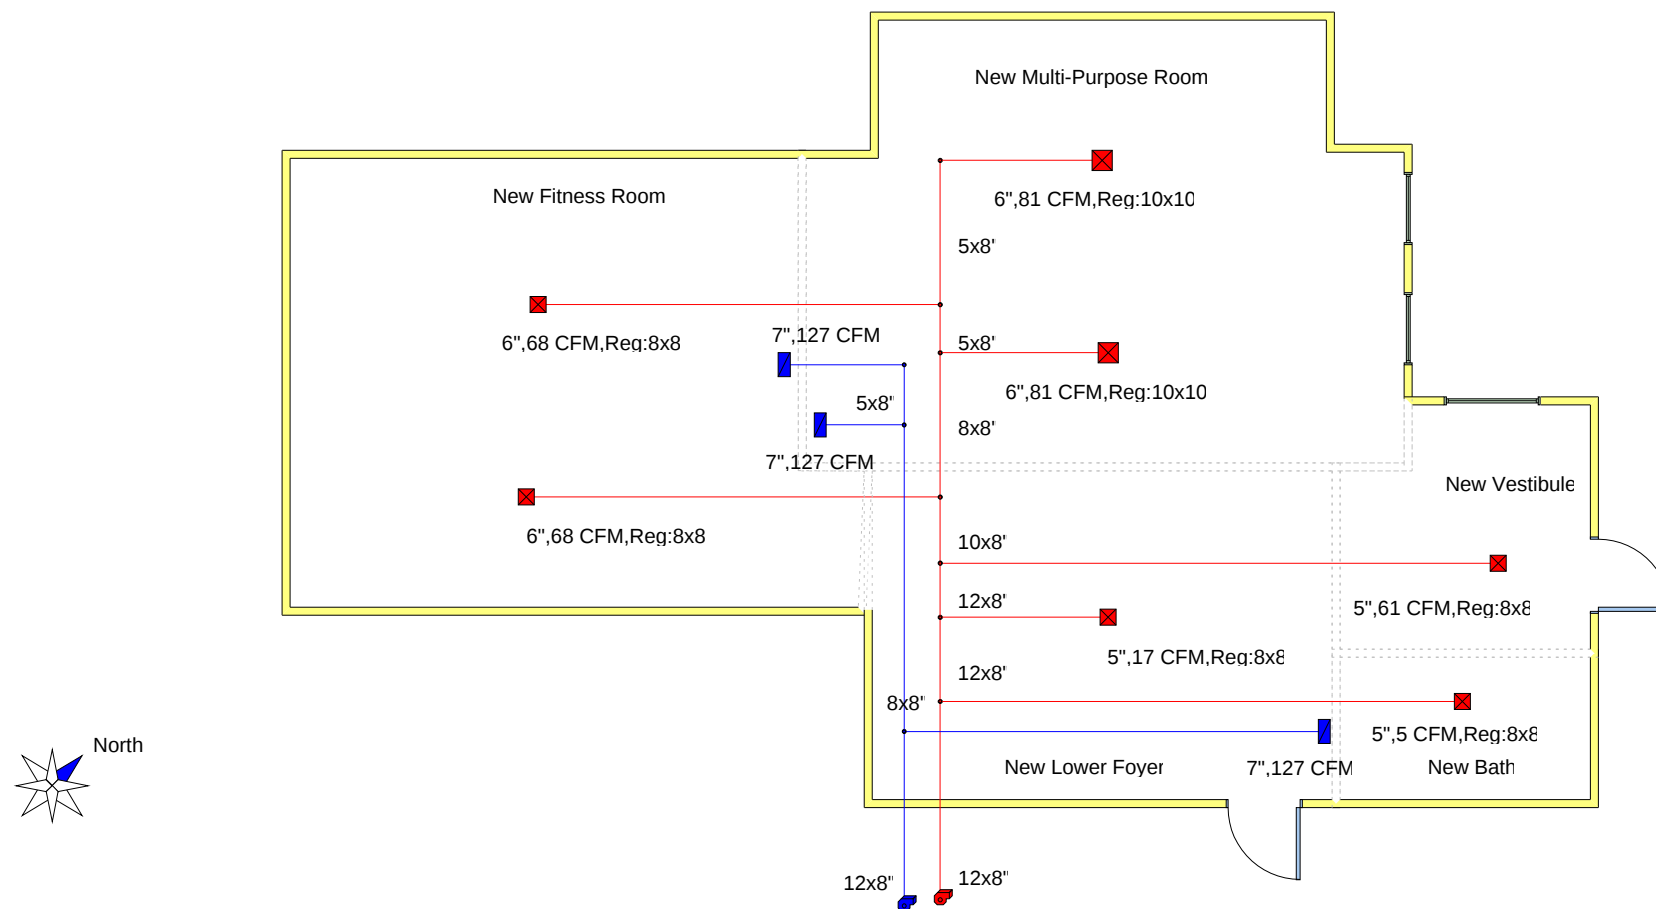

SAMPLE RESIDENCE NEW JERSEY